


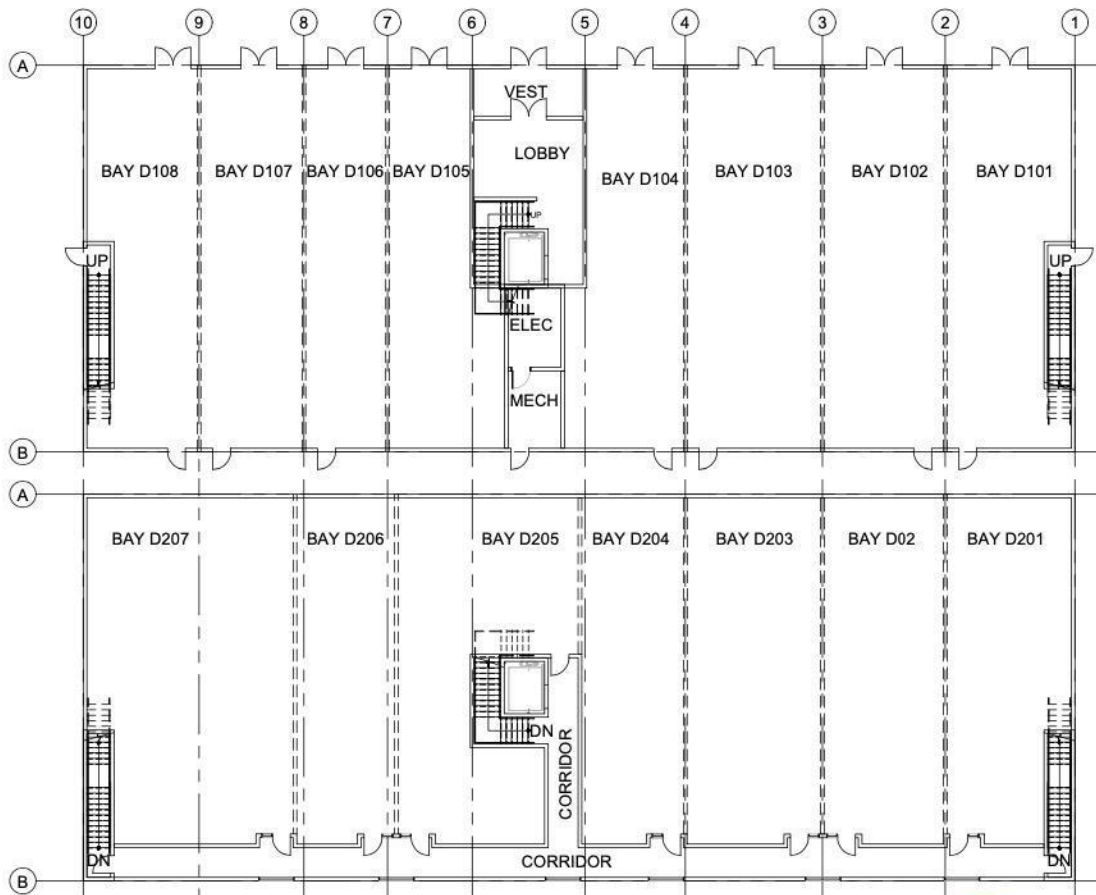

1 MAIN FLOOR PLAN
1/16"=1'-0"



1 2nd FLOOR PLAN
1/16"=1'-0"



PROJECT
ELLERSLIE GATE
EDMONTON, AB

DRAWING TITLE
PROPOSED CRU D FLOOR PLANS
SCALE: AS NOTED PROJECT NO: 2925 DATE: 2025-02-13

NO.
ALT05

PLANWORKS
400, 10339 - 124 Street,
Edmonton, AB T5N 3W1
WEAREPLANWORKS.CA
780.643.3233

Edmonton Alberta

\$29

Null (id:6769)

Listing Presented By:



Originally Listed by:
RE/MAX Real Estate

<https://gurmeetsandhu.ca/>



RE/MAX River City

13120 St Albert Trail NW,
Edmonton, AB, T5L4P6

Phone: 780-982-1119
ahmadsai@remax.net

The property information on this website is derived from the Canadian Real Estate Association's Data Distribution Facility (DDF®). DDF® references real estate listings held by various brokerage firms and franchisees. The accuracy of information is not guaranteed and should be independently verified. The trademarks REALTOR®, REALTORS® and the REALTOR® logo are controlled by The Canadian Real Estate Association (CREA) and identify real estate professionals who are members of CREA. The trademarks MLS®, Multiple Listing Service® and the associated logos are owned by CREA and identify the quality of services provided by real estate professionals who are members of CREA.