


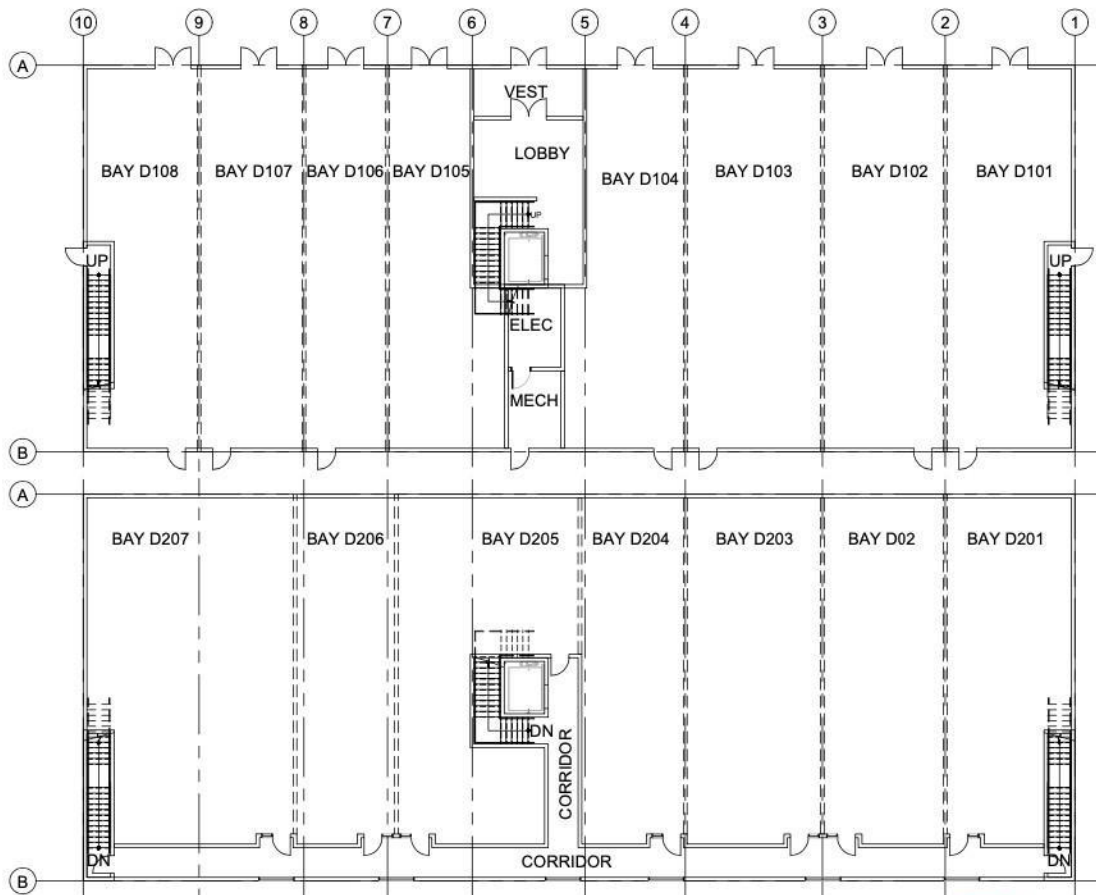

1 MAIN FLOOR PLAN
ALT05 1/16"=1'-0"



1 2nd FLOOR PLAN
ALT05 1/16"=1'-0"



PROJECT
ELLERSLIE GATE
EDMONTON, AB

DRAWING TITLE
PROPOSED CRU D FLOOR PLANS
SCALE: AS NOTED PROJECT NO: 2925 DATE: 2025-02-13

NO.
ALT05

400. 10339 - 124 Street,
Edmonton, AB T5N 3W1
WEAREPLANWORKS.CA
780.643.5233

Edmonton Alberta

\$0

21,730 sq ft two-storey building for retail, office, medical & restaurant use. Prime Ellerslie Rd location with easy access to Anthony Henday & QE2. New modern build -construction starts 2025, possession in 2026. End-cap units with patio potential for dining, retail display, or seasonal use. Ample surface parking for tenants & customers. (id:6769)

Listing Presented By:



Originally Listed by:
RE/MAX Real Estate

<https://gurmeetsandhu.ca/>



REMAX ELITE

8104 160 Ave NW, Edmonton, AB,
T5Z 3J8

Phone: 780-406-4000

Fax:

broker@eliterealestate.ca

The property information on this website is derived from the Canadian Real Estate Association's Data Distribution Facility (DDF®). DDF® references real estate listings held by various brokerage firms and franchisees. The accuracy of information is not guaranteed and should be independently verified. The trademarks REALTOR®, REALTORS® and the REALTOR® logo are controlled by The Canadian Real Estate Association (CREA) and identify real estate professionals who are members of CREA. The trademarks MLS®, Multiple Listing Service® and the associated logos are owned by CREA and identify the quality of services provided by real estate professionals who are members of CREA.